




**Master Wall Inc.**  
Building a Culture of Excellence

ROLLERSHIELD DRAINAGE  
CIFS® TYPE MW

SYSTEM DETAIL

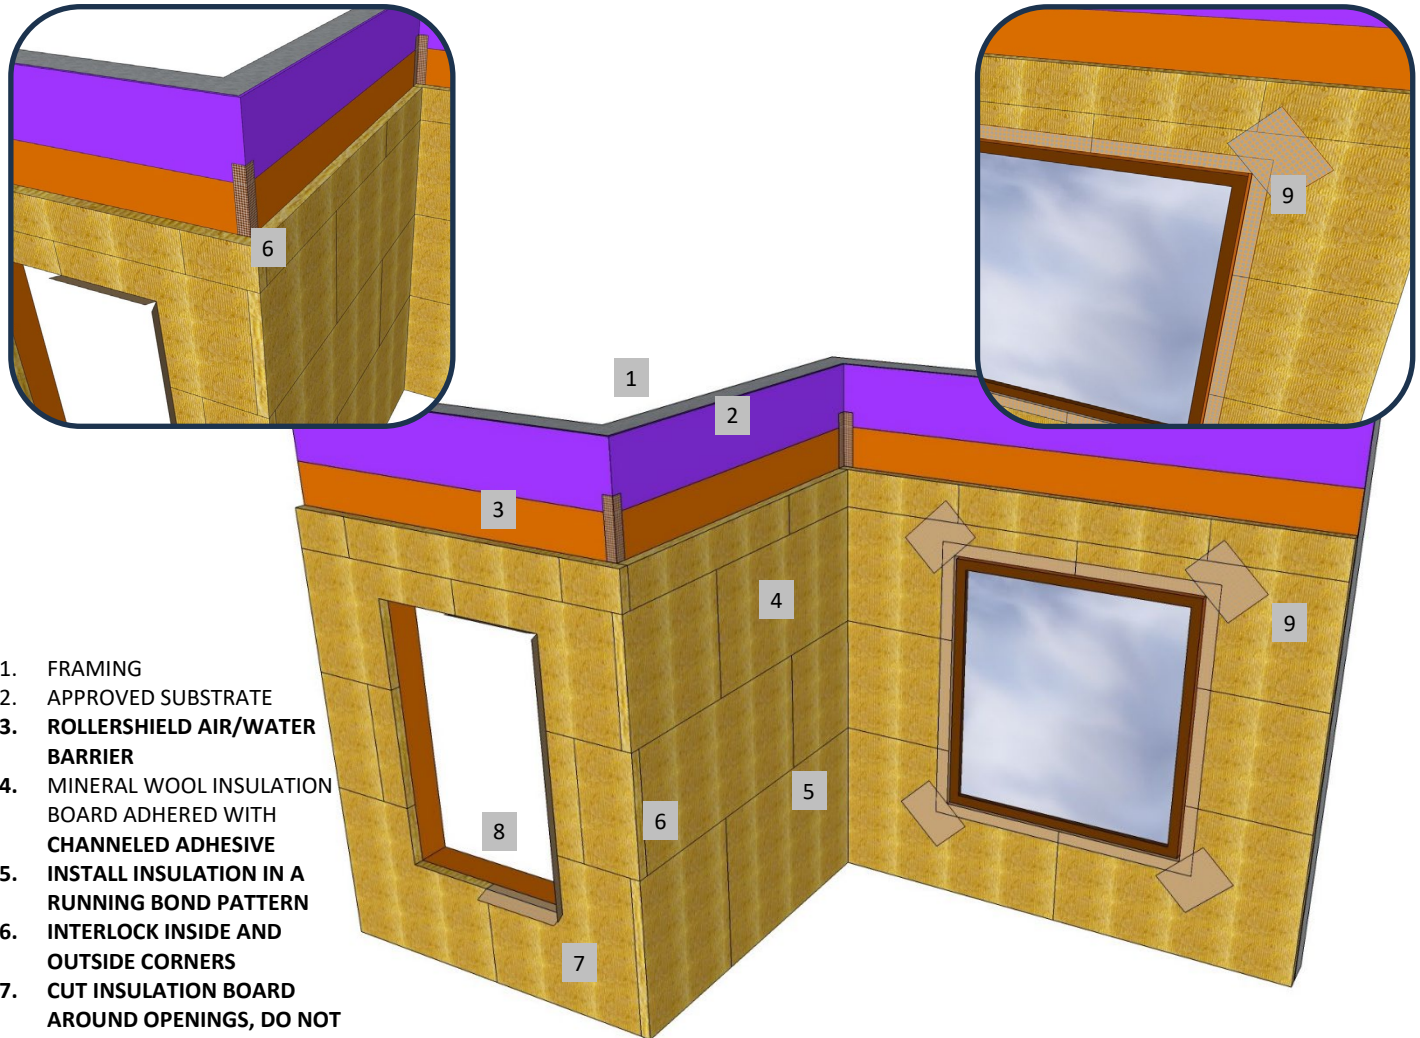

**RDCIFSMW-04 TYPICAL INSULATION BOARD LAYOUT**

**M Master Wall Inc.**  
Building a Culture of Excellence

PO Box 397 · Fortson · GA · 31808 · 800-755-0825 · masterwall.com

These drawings relay the conceptual conditions of Master Wall® Systems and are not the construction drawings. Ultimately the design and detailing of an entire wall system is the responsibility of a professional. These details will guide the design professional in the use of Master Wall® Products. Master Wall disclaims design, warranty or construction intent or responsibility. **Bold or Brand Name = Master Wall® Product.** ©2025 Master Wall Inc.®